



- Viewpoints**
1. Chapel Point northeast of Skateraw Harbour
 2. John Muir Way north of Skateraw
 3. John Muir Way north of Skateraw
 4. Skateraw Farm public footpath
 5. Pastoral field north of Skateraw
 6. Minor road west of Skateraw
 7. Minor road northeast of Innerwick
 8. Access track northwest of Crowhill
 9. Access track north of Crowhill
 10. Access track northwest of Crowhill

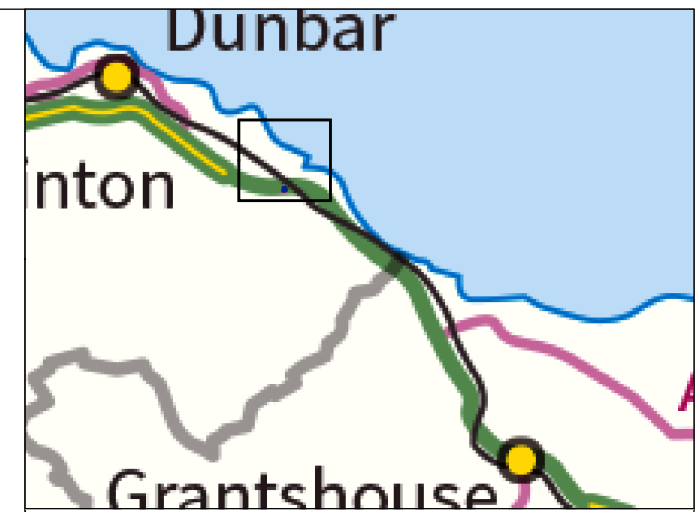

Legend

Electricity Transmission Buildings (indicative)	Electricity Transmission Buildings Platform
1km Radius Cable Corridor Study Area	Existing Topsoil Mounds
Site Context Photograph Viewpoints	Landfall Compound
HDD Cable Duct	Landfall Stringing Area
Landfall - HDD	Permanent Access Road
Landfall - HDD - Spare	Relocated Topsoil Mound
Proposed Temporary Fencing	Storage Area for Excess Material from Construction
Proposed-cable-Trench	Temporary Haul Road
Route W Cable Corridor	Trenchless Technology Compounds
Compound, Laydown and Material Storage	SuDS Pond
Construction Compound	SudS Top of Slope
Earthworks	SuDS Earthworks

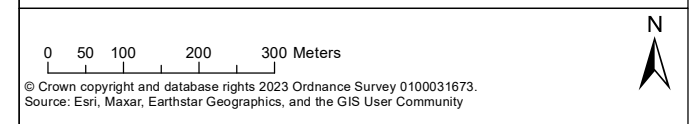


Project Name
BERWICK BANK WIND FARM

Drawing Title
FIGURE 6.6 AERIAL MAPPING WITH PROPOSED DEVELOPMENT

Rev	Date	Details	Status	Drwn	Rqst	Chkd	Appd
R1	15/02/2022	First Issue	-	SH	SC	LT	-
R2	17/08/2022	Second Issue	-	SH	SC	LT	-
R3	14/11/2022	Third Issue	-	SH	SC	LT	-
R4	15/03/2023	Fourth Issue	-	SH	SC	LT	-

Drawing Number
LF000010&11-DEV-MAP-206

Scale: 1:10,000 | Plot Size: A3 | Datum: OSGB36 | Projection: BNG

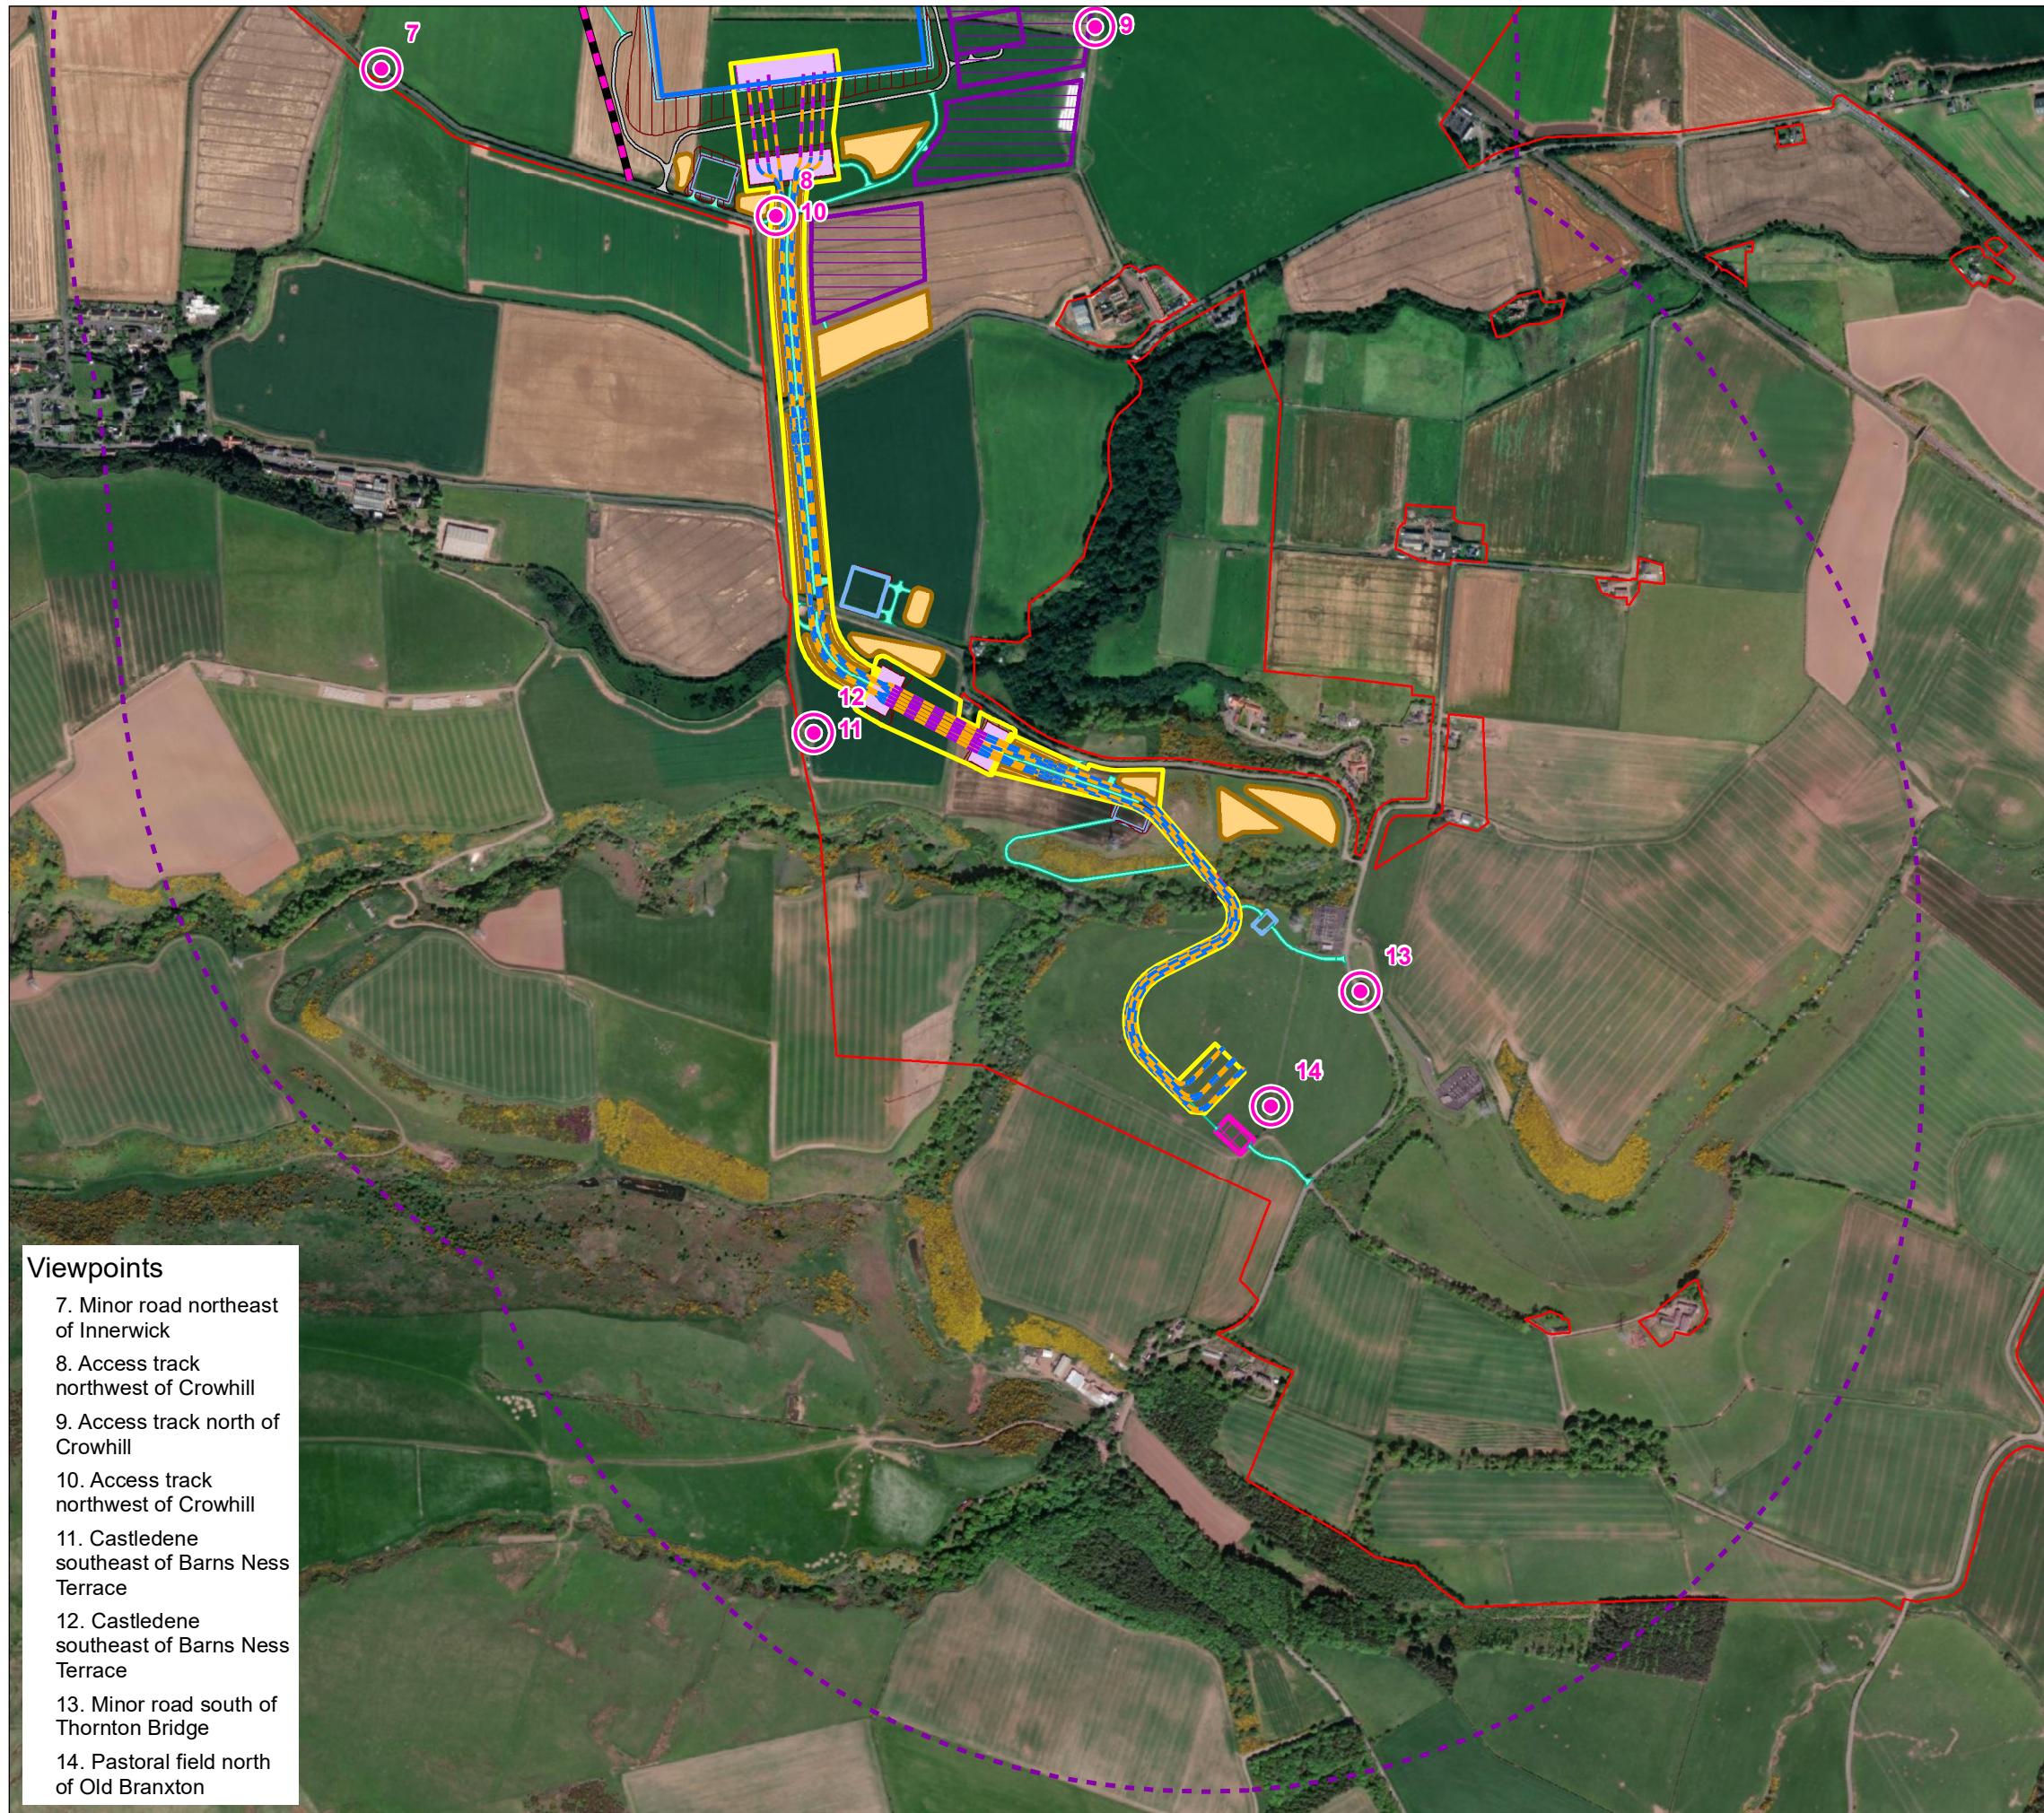


- Viewpoints**
- 7. Minor road northeast of Innerwick
 - 8. Access track northwest of Crowhill
 - 9. Access track north of Crowhill
 - 10. Access track northwest of Crowhill
 - 11. Castledene southeast of Barns Ness Terrace
 - 12. Castledene southeast of Barns Ness Terrace
 - 13. Minor road south of Thornton Bridge
 - 14. Pastoral field north of Old Branxton



Legend

Electricity Transmission Buildings (indicative)	Construction Compound
1km Radius Cable Corridor Study Area	Earthworks
Site Context Photograph Viewpoints	Electricity Transmission Buildings Platform
HDD Cable Duct	Material Laydown / Cable Testing Area
Proposed Temporary Fencing	Permanent Access Road
Proposed-cable-Trench	Storage Area for Excess Material from Construction
Route W Cable Corridor	Temporary Haul Road
Braidwood-Burn Crossing	Trenchless Technology Compounds
Compound, Laydown and Material Storage	

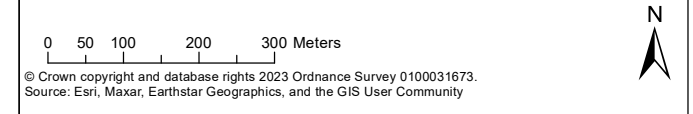

Project Name
BERWICK BANK WIND FARM

Drawing Title
FIGURE 6.6 AERIAL MAPPING WITH PROPOSED DEVELOPMENT

Rev	Date	Details	Status	Drwn	Rqst	Chkd	Appd
R1	15/02/2022	First Issue	-	SH	SC	LT	-
R2	17/08/2022	Second Issue	-	SH	SC	LT	-
R3	14/11/2022	Third Issue	-	SH	SC	LT	-
R4	15/03/2023	Fourth Issue	-	SH	SC	LT	-

Drawing Number
LF000010&11-DEV-MAP-206

Scale: 1:10,000 | Plot Size: A3 | Datum: OSGB36 | Projection: BNG

