



NOTES

1. ALL DIMENSIONS IN MILLIMETRES UNLESS OTHERWISE NOTED.
2. ALL DIMENSIONS ARE INDICATIVE.
3. THE PROFILE AND CROSS SECTION SHOWN IN THIS DRAWING ARE INDICATIVE OF A 6 No. CIRCUIT ARRANGEMENT WITHIN THE 400KV SECTION OF THE ONSHORE CABLE ROUTE.

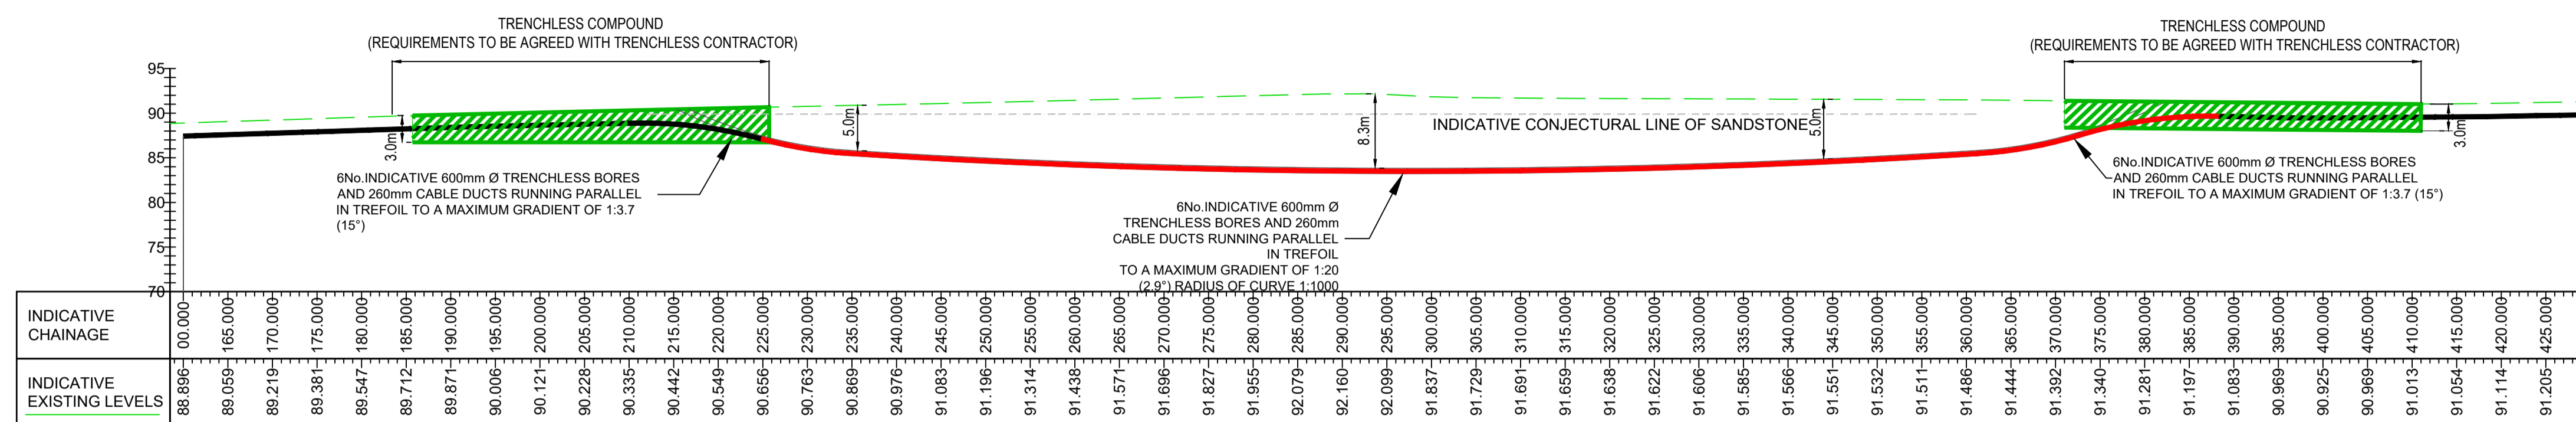


TRENCHLESS ALTERNATIVE SECTION LONGSECTION
SCALE: H 1:500, V 1:500

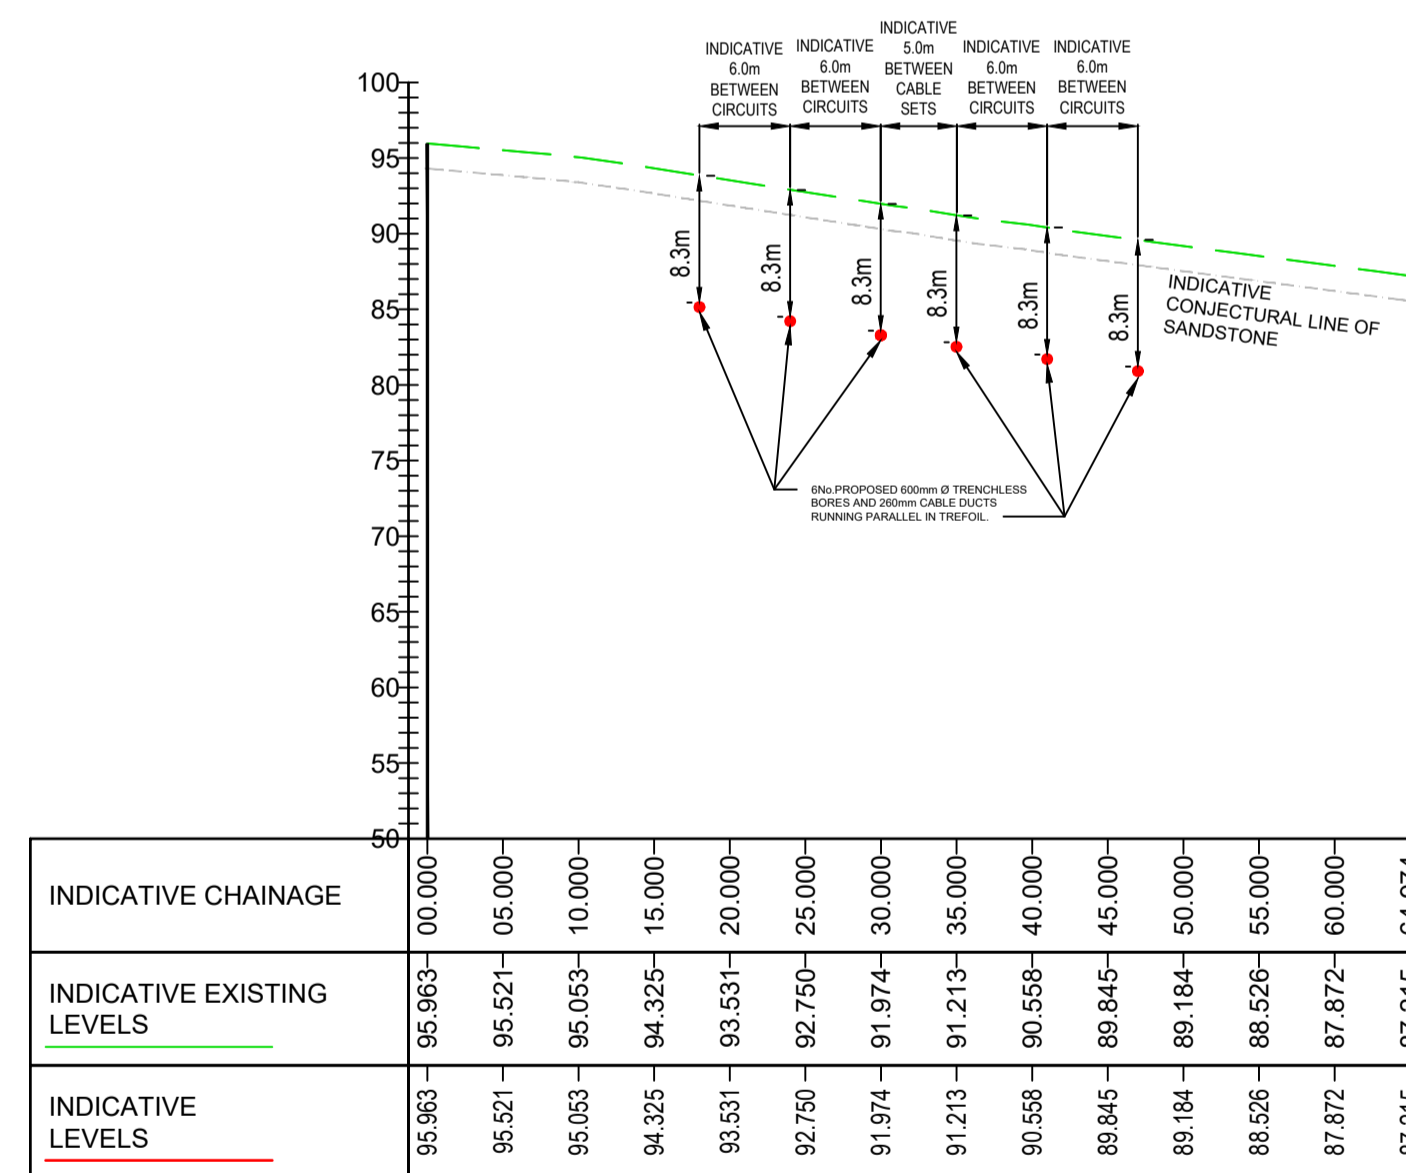

CROSS-SECTION-B-B LONGSECTION
SCALE: H 1:500, V 1:500

PLANNING DRAWING

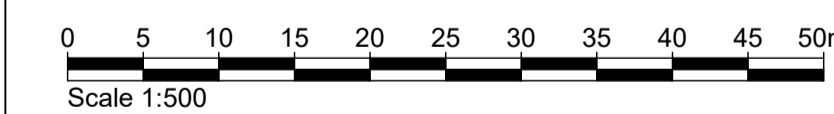

02	08/03/23	ISSUED FOR PLANNING.	DL	BSGJD	CM
01	22/02/23	ISSUED FOR PLANNING.	DL	BSGJD	CM
Rev	Date	Status	Drawn	Chkd	Appd



Project		BERWICK BANK WIND FARM	
Title		INDICATIVE TRENCHLESS TECHNIQUE	
Status	Scale	ISSUED FOR PLANNING	1:500
SSE Drawing number	Sheet No.	Revision	
LF000010_DEV-PLN-171	001 OF 001	02	