



INDICATIVE TRANSITION JOINT BAY ARRANGEMENT  
SCALE 1:25

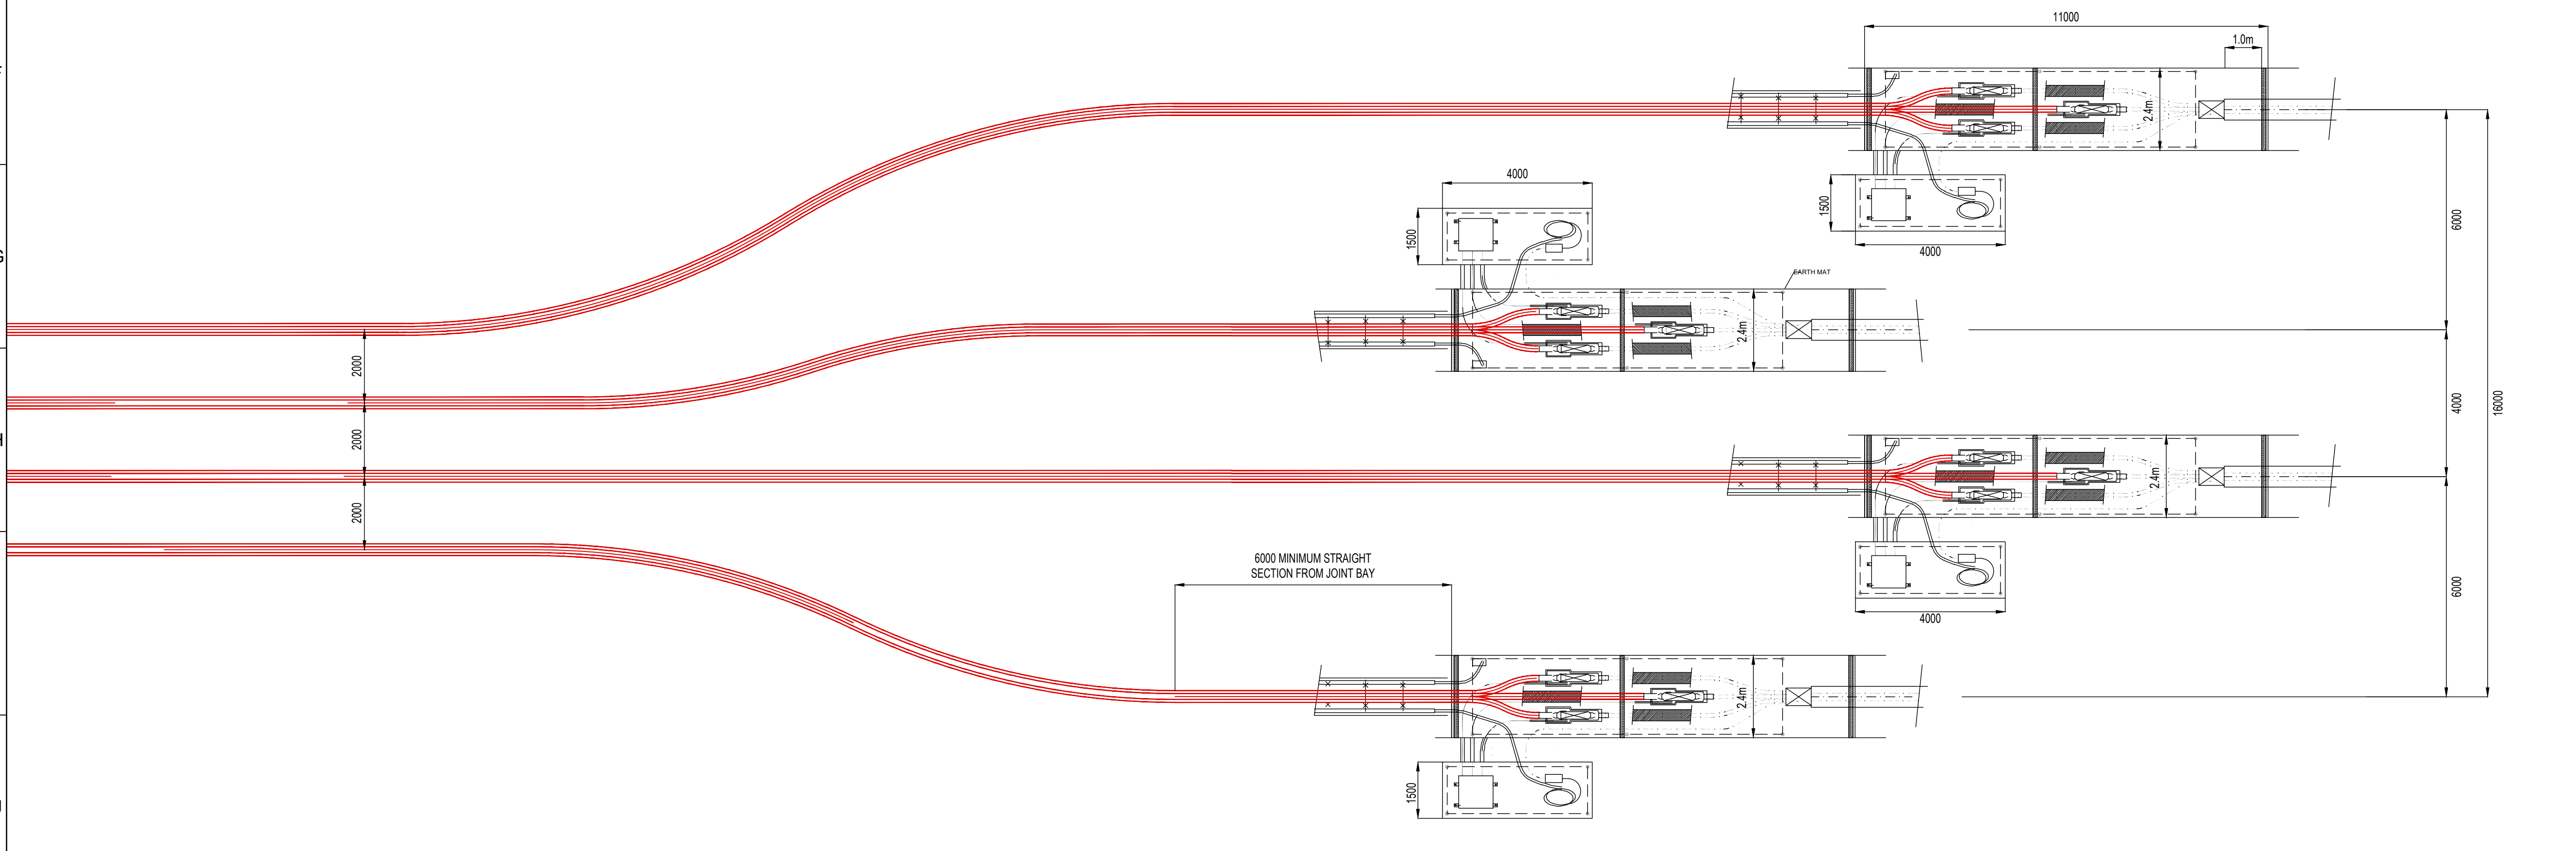

INDICATIVE TRANSITION JOINT BAY ARRANGEMENT  
SCALE 1:100



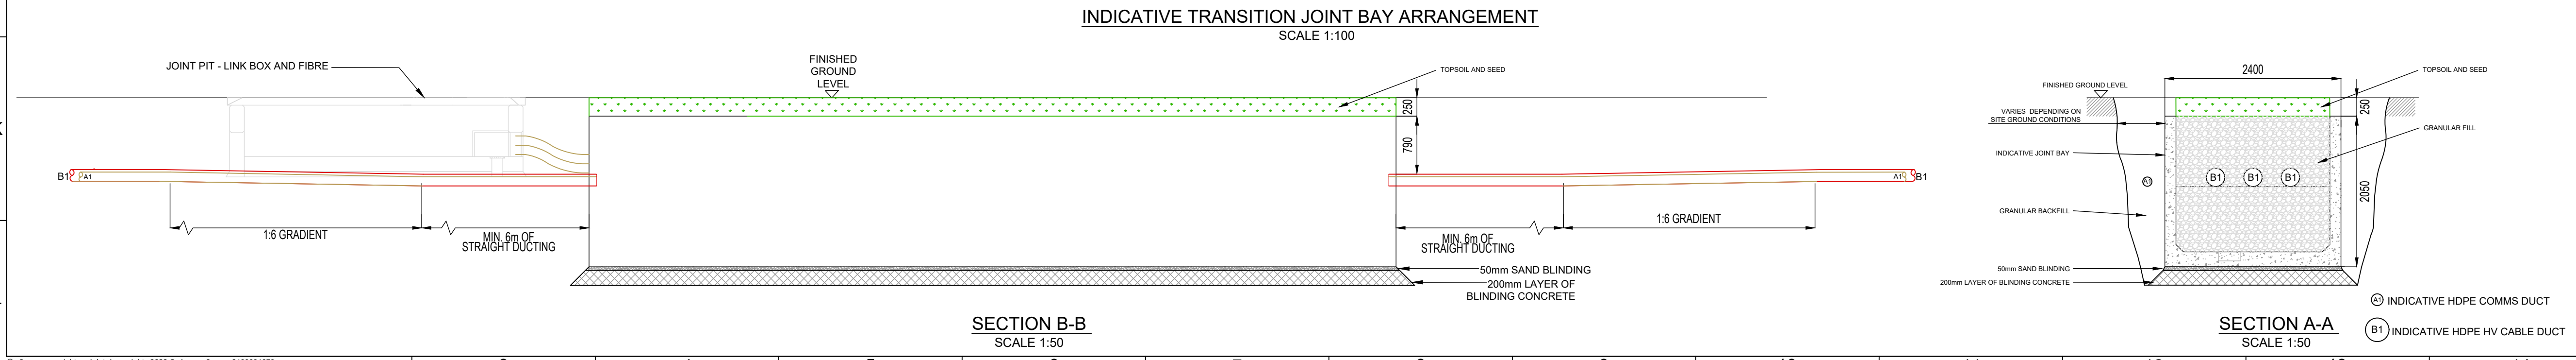


SECTION B-B  
SCALE 1:50

SECTION A-A  
SCALE 1:50

- NOTES
1. TRANSITION JOINT BAY ARRANGEMENT INDICATIVE ONLY. ARRANGEMENT WILL VARY BASED ON POSITION OF JOINT BAY IN RELATION TO BORE.
  2. ALL DIMENSIONS IN MILLIMETRES UNLESS OTHERWISE STATED.
  3. ALL DIMENSIONS ARE INDICATIVE.
  4. 4no. TRANSITION JOINT BAYS SHOWN FOR CLARITY. THESE REPRESENT 4 CIRCUITS OF THE PROPOSED DEVELOPMENT. UP TO 8no. TRANSITION JOINT BAYS (8 CIRCUITS) ARE EXPECTED IN TOTAL.

PLANNING DRAWING

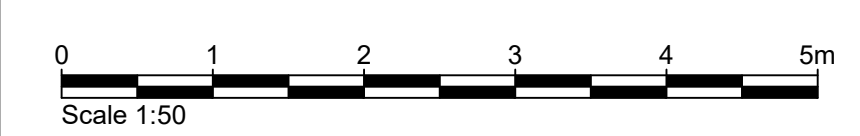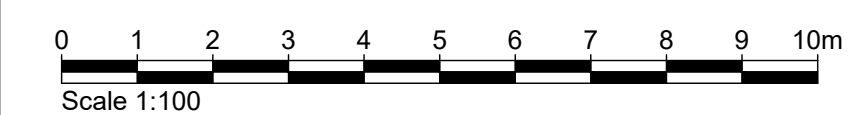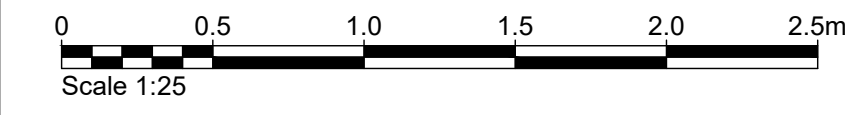

02	08/03/23	ISSUED FOR PLANNING.	DL	BSGJD	CM
01	22/02/23	ISSUED FOR PLANNING.	DL	BSGJD	CM
Rev	Date	Status	Drawn	Chkd	Appd
Project <b>BERWICK BANK WIND FARM</b>					
Title <b>INDICATIVE TRANSITION JOINT BAY</b>					
Status ISSUED FOR PLANNING			Scale AS SHOWN		
SSE Drawing number <b>LF000010_DEV-PLN-166</b>		Sheet No. <b>001 OF 001</b>		Revision <b>02</b>	